



THIS DRAWING & THE DESIGN SHOWN THEREON ARE THE PROPERTY OF ZIVIC & HURDLE ARCHITECTS. THE REPRODUCTION, COPYING, OR USE OF THIS DRAWING WHOSE SPECIFIC WRITTEN CONSENT IS PROHIBITED & ANY INFRINGEMENT WILL BE SUBJECT TO LEGAL ACTION.

EXTERIOR FINISH SCHEDULE

SYM. NO.	MATERIAL	COLOR
1	EJFS.	#87A PANCAKE (DRYVIT)
2	EJFS, TRIM 1	#99 COFFEE MILK (DRYVIT)
3	EJFS, TRIM 2	#96 ALABASTER (DRYVIT)
4	METAL ROOF	RED
5	BRICK	TO BE DETERMINED BY ARCHITECT
6	STAINED WOOD	#653 O.V.T. CABOT SOLID STAIN
7	ALUMINUM STOREFRONT	MED. BRONZE ANODIZED
8	PAINTED METAL	SHERMAN WILLIAMS *
9	ALUMINUM CAP FLASHING	CUSTOM COLOR TO MATCH ADJACENT SURFACE

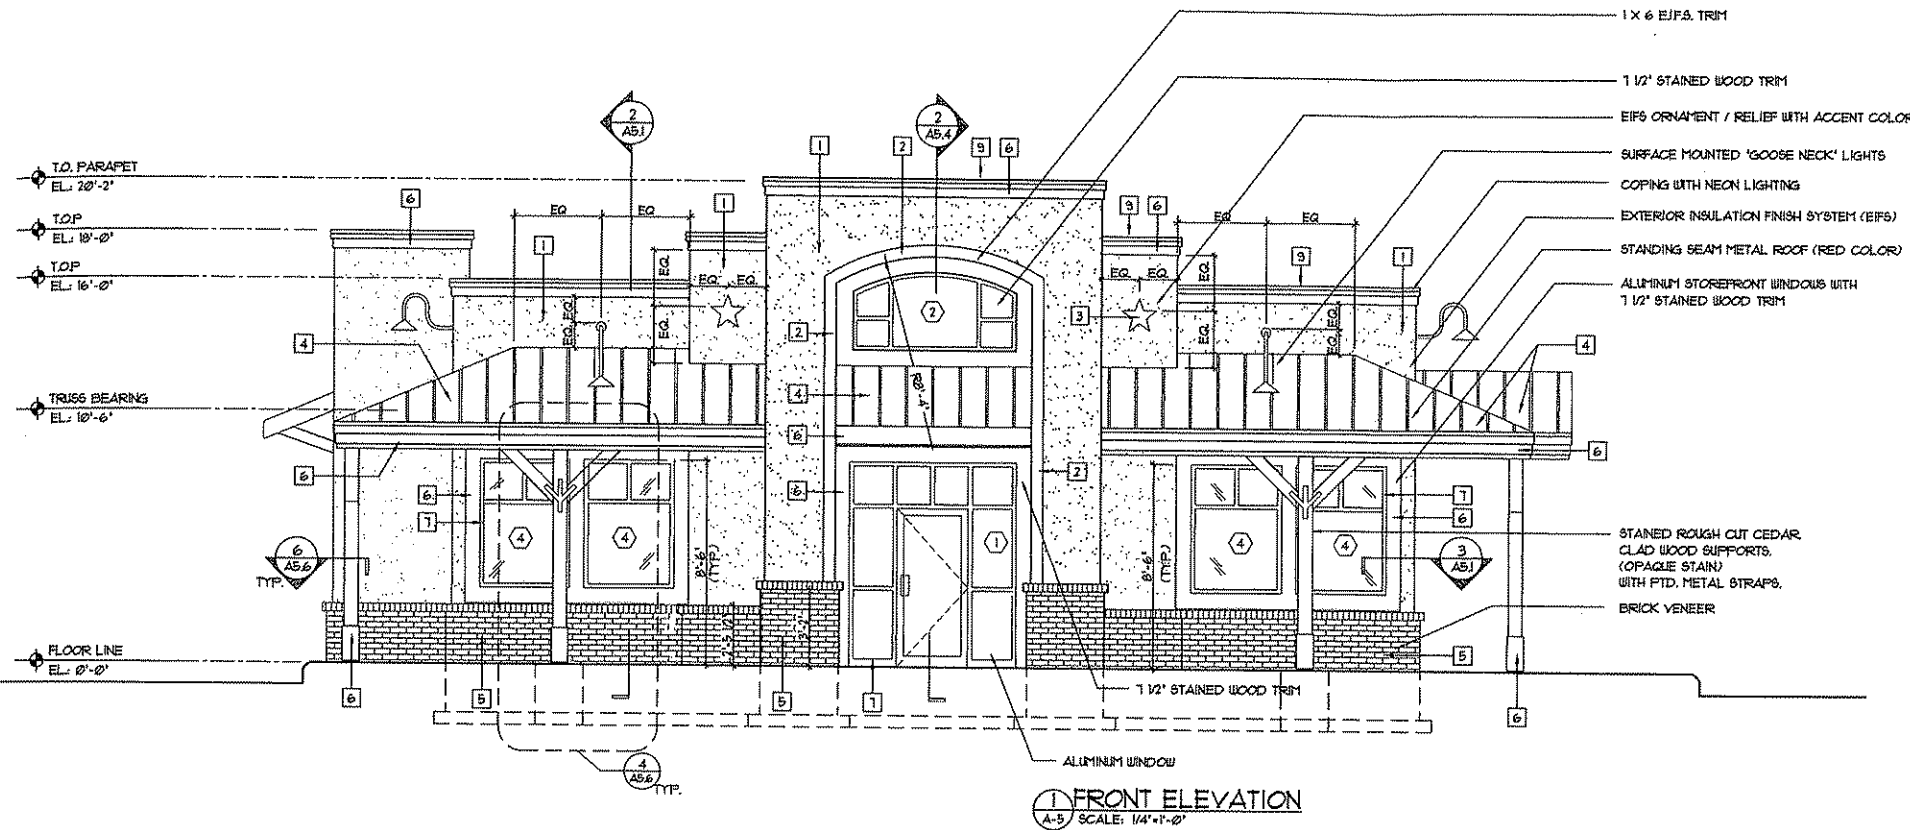

1 FRONT ELEVATION
A-5 SCALE: 1/4"=1'-0"

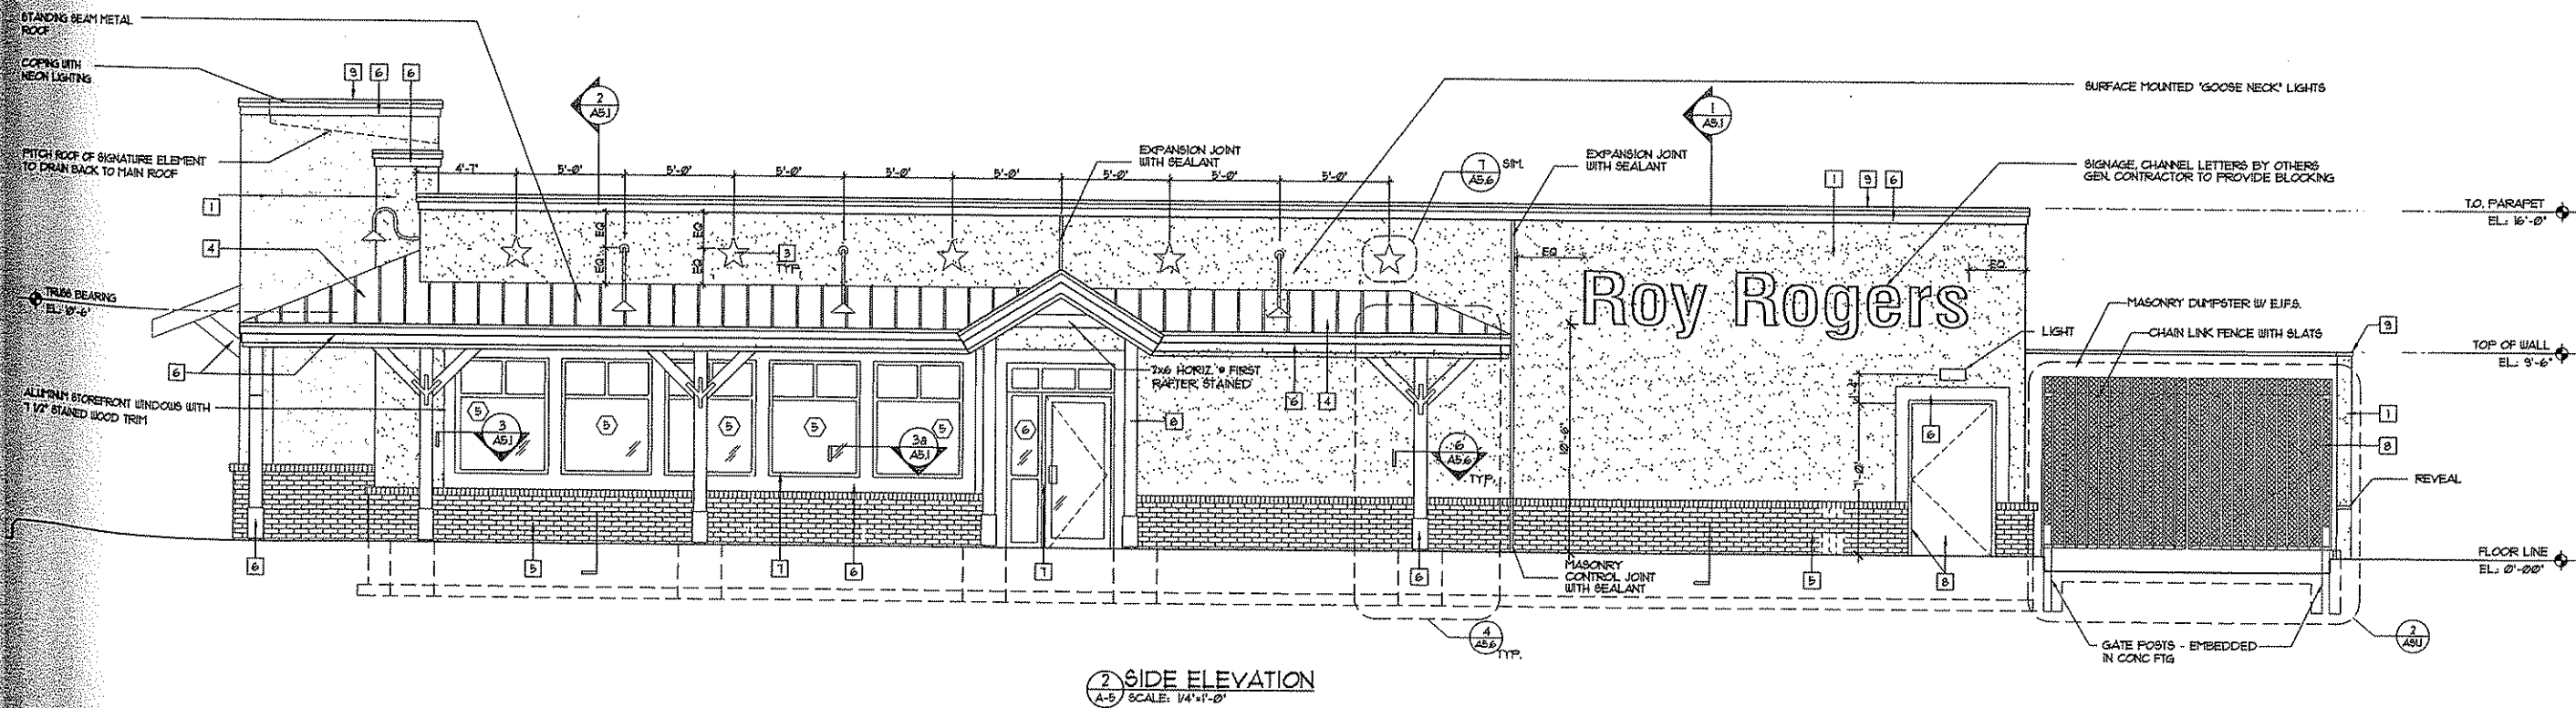

2 SIDE ELEVATION
A-5 SCALE: 1/4"=1'-0"

THE FLAMONDON COMPANIES
FREDERICK, MARYLAND




ROY ROGERS RESTAURANT
RANSON, WEST VIRGINIA

PROJECT NUMBER: 08116 DATE: 08-00-00

EXTERIOR ELEVATIONS

REVISION	DATE	BY	DESCRIPTION	DESIGNED	CHECKED	DRAWN	APPROVED
8-14-06			BID SUBMISSION				
6-21-06			PERMIT SUBMISSION				
5-27-06			LANDLORD SUBMISSION				


THIS DRAWING & THE DESIGN SHOWN THEREON ARE THE PROPERTY OF ZIVIC & HURDLE ARCHITECTS. THE REPRODUCTION, COPYING, OR USE OF THIS DRAWING WITHOUT THEIR SPECIFIC WRITTEN CONSENT IS PROHIBITED & ANY INFRINGEMENT WILL BE SUBJECT TO LEGAL ACTION.

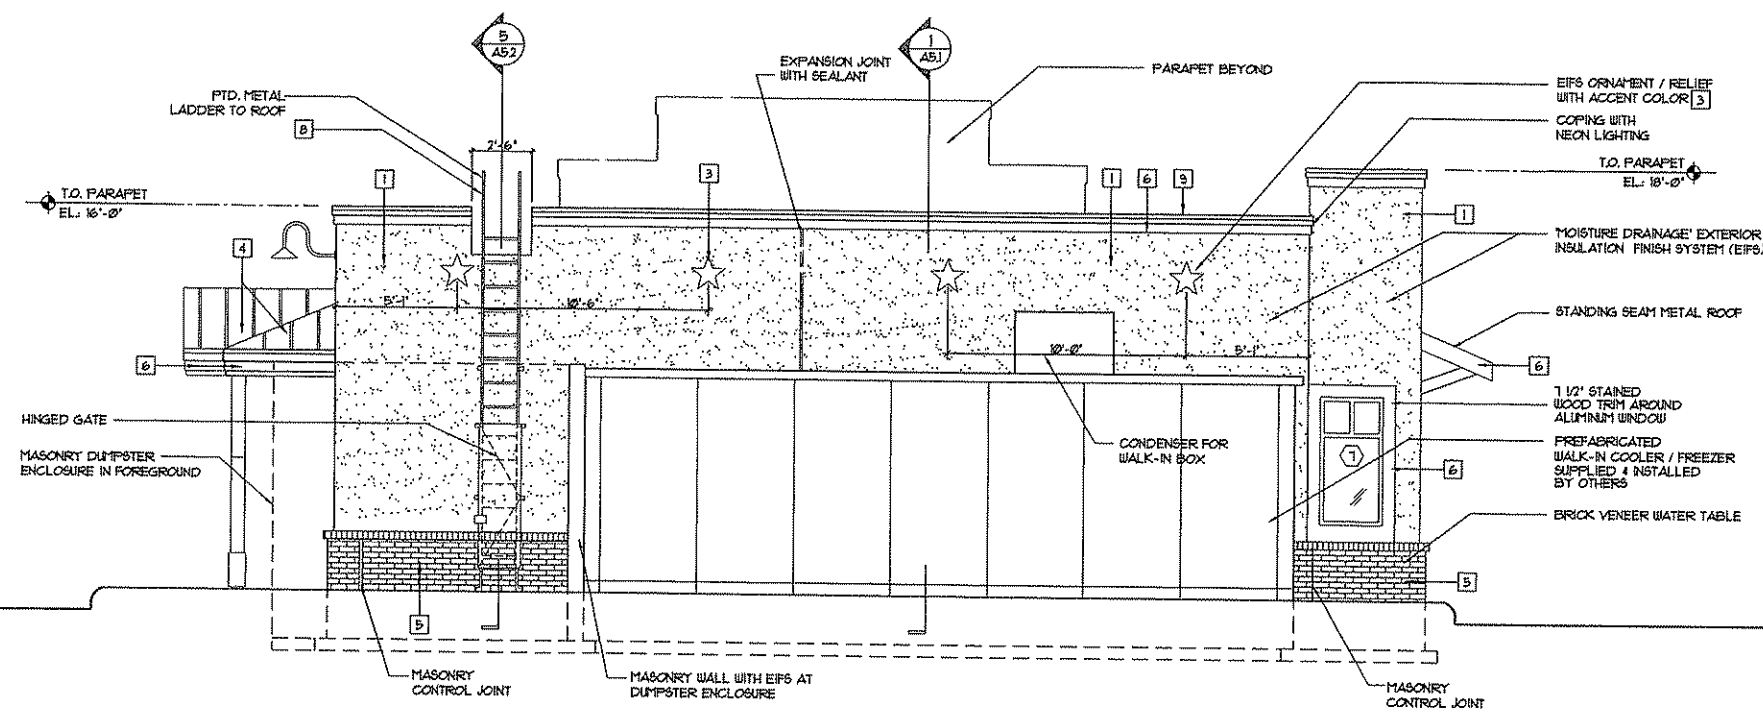

EXTERIOR FINISH SCHEDULE

SYMBOL	MATERIAL	COLOR
1	EIFS	#381A PANCAKE (DRYVIT)
2	EIFS TRIM 1	#389 COFFEE MILK (DRYVIT)
3	EIFS TRIM 2	#386 ALABASTER (DRYVIT)
4	METAL ROOF	RED
5	BRICK	TO BE DETERMINED BY ARCHITECT
6	STAINED WOOD	#2533 O.V.T. CABOT SOLID STAIN
7	ALUMINUM STOREFRONT	MED. BRONZE ANODIZED
8	PAINTED METAL	SHERWIN WILLIAMS *
9	ALUMINUM CAP FLASHING	CUSTOM COLOR TO MATCH ADJACENT SURFACE

1 REAR ELEVATION
 A-6 SCALE: 1/4"=1'-0"

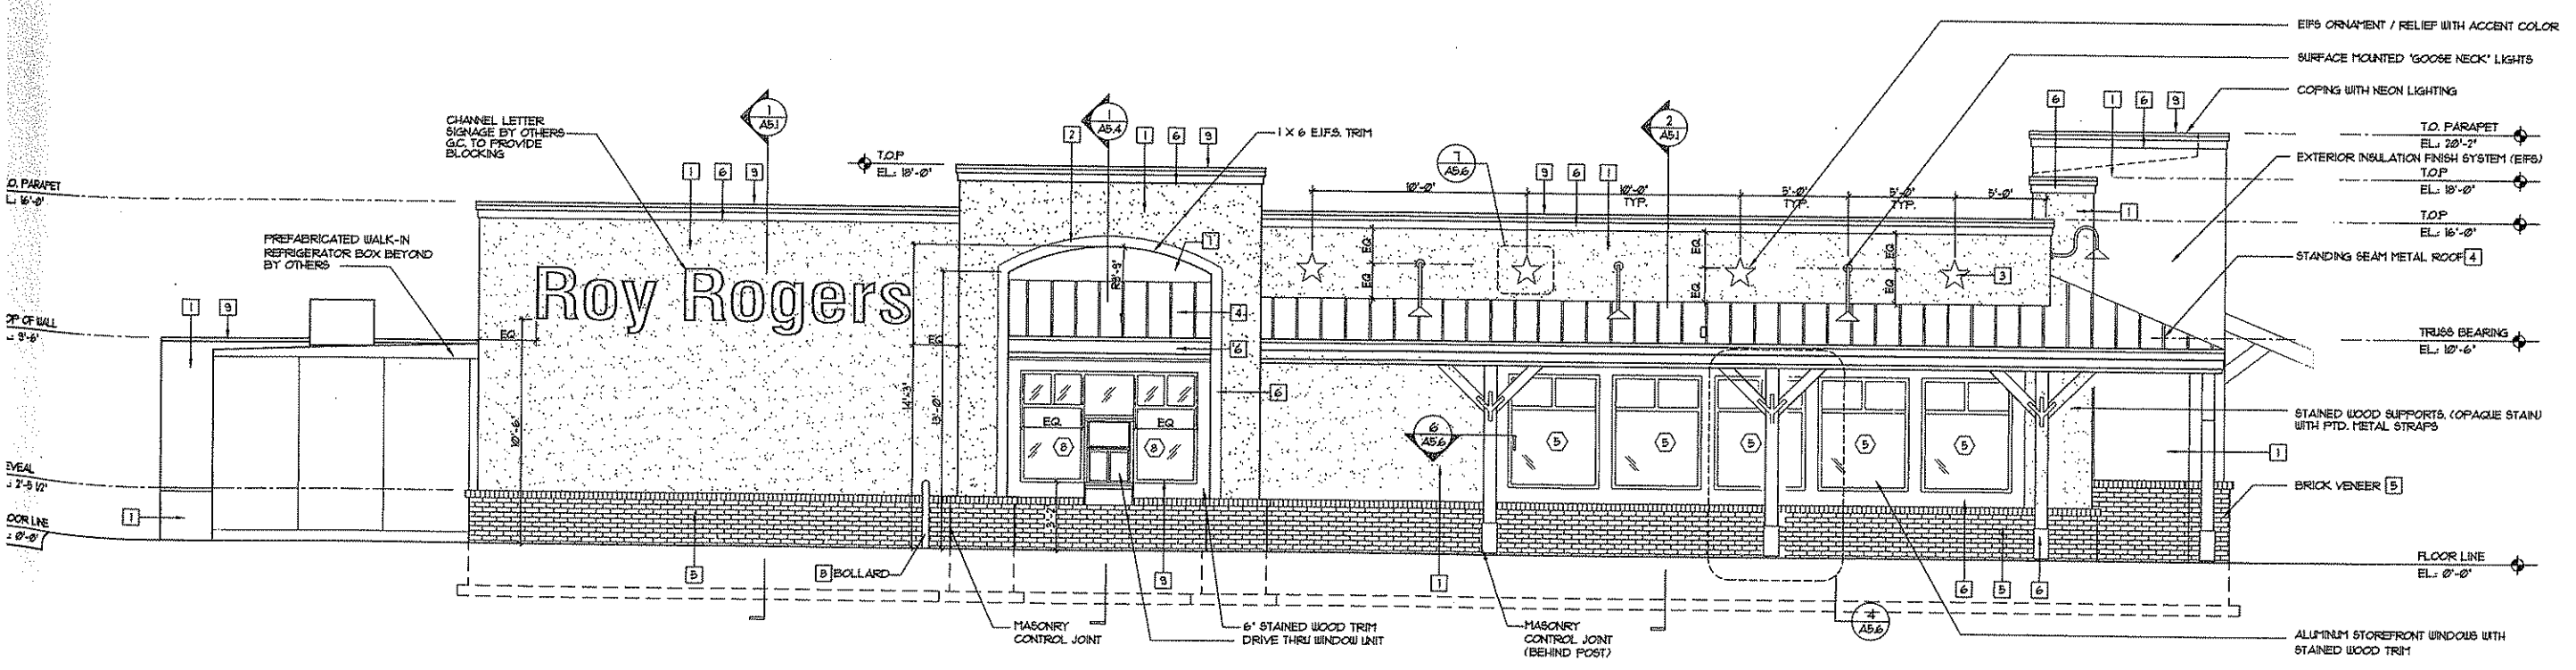

2 SIDE ELEVATION / DRIVE THRU
 A-6 SCALE: 1/4"=1'-0"

REVISION	DATE	BY	DESCRIPTION	DESIGNED	CHECKED	APPROVED
8-14-06			BID. SUBMISSION			
6-21-06			PERMIT SUBMISSION			
5-27-06			LANDLORD SUBMISSION			

THE PLAMONDON COMPANIES
 FREDERICK, MARYLAND

ROY ROGERS RESTAURANT
 RANSON, WEST VIRGINIA
 EXTERIOR ELEVATIONS
 EGT NUMBER: 08116 DATE: 00-00-00